

NOT FOR CONSTRUCTION

It is a violation of New York Education Law Article 145 Sec.7209, for any person, unless acting under the direction of a licensed architect, professional engineer, or land surveyor, to alter an item in any way. If an item bearing the seal of an architect, engineer, or land surveyor is altered; the altering architect, engineer, or land surveyor shall affix to the item their seal and notation "altered by" followed by their signature and date of such alteration, and a specific description of the alteration.

© 2018 LaBella Associates

TOWN OF CORNING
20 S. MAPLE ST,
CORNING NY 14830

PINWOOD ACRES
FEASIBILITY STUDY
ALTERNATE WATER
SUPPLY FROM CITY
OF CORNING

NO.	DATE	DESCRIPTION

PROJECT NUMBER: 2181838

DRAWN BY: BER

REVIEWED BY: JMA

ISSUED FOR: REVIEW


DATE: OCTOBER 2018

DRAWING NAME:


UTILITY PLAN
OPTION 1

DRAWING NUMBER:

C101

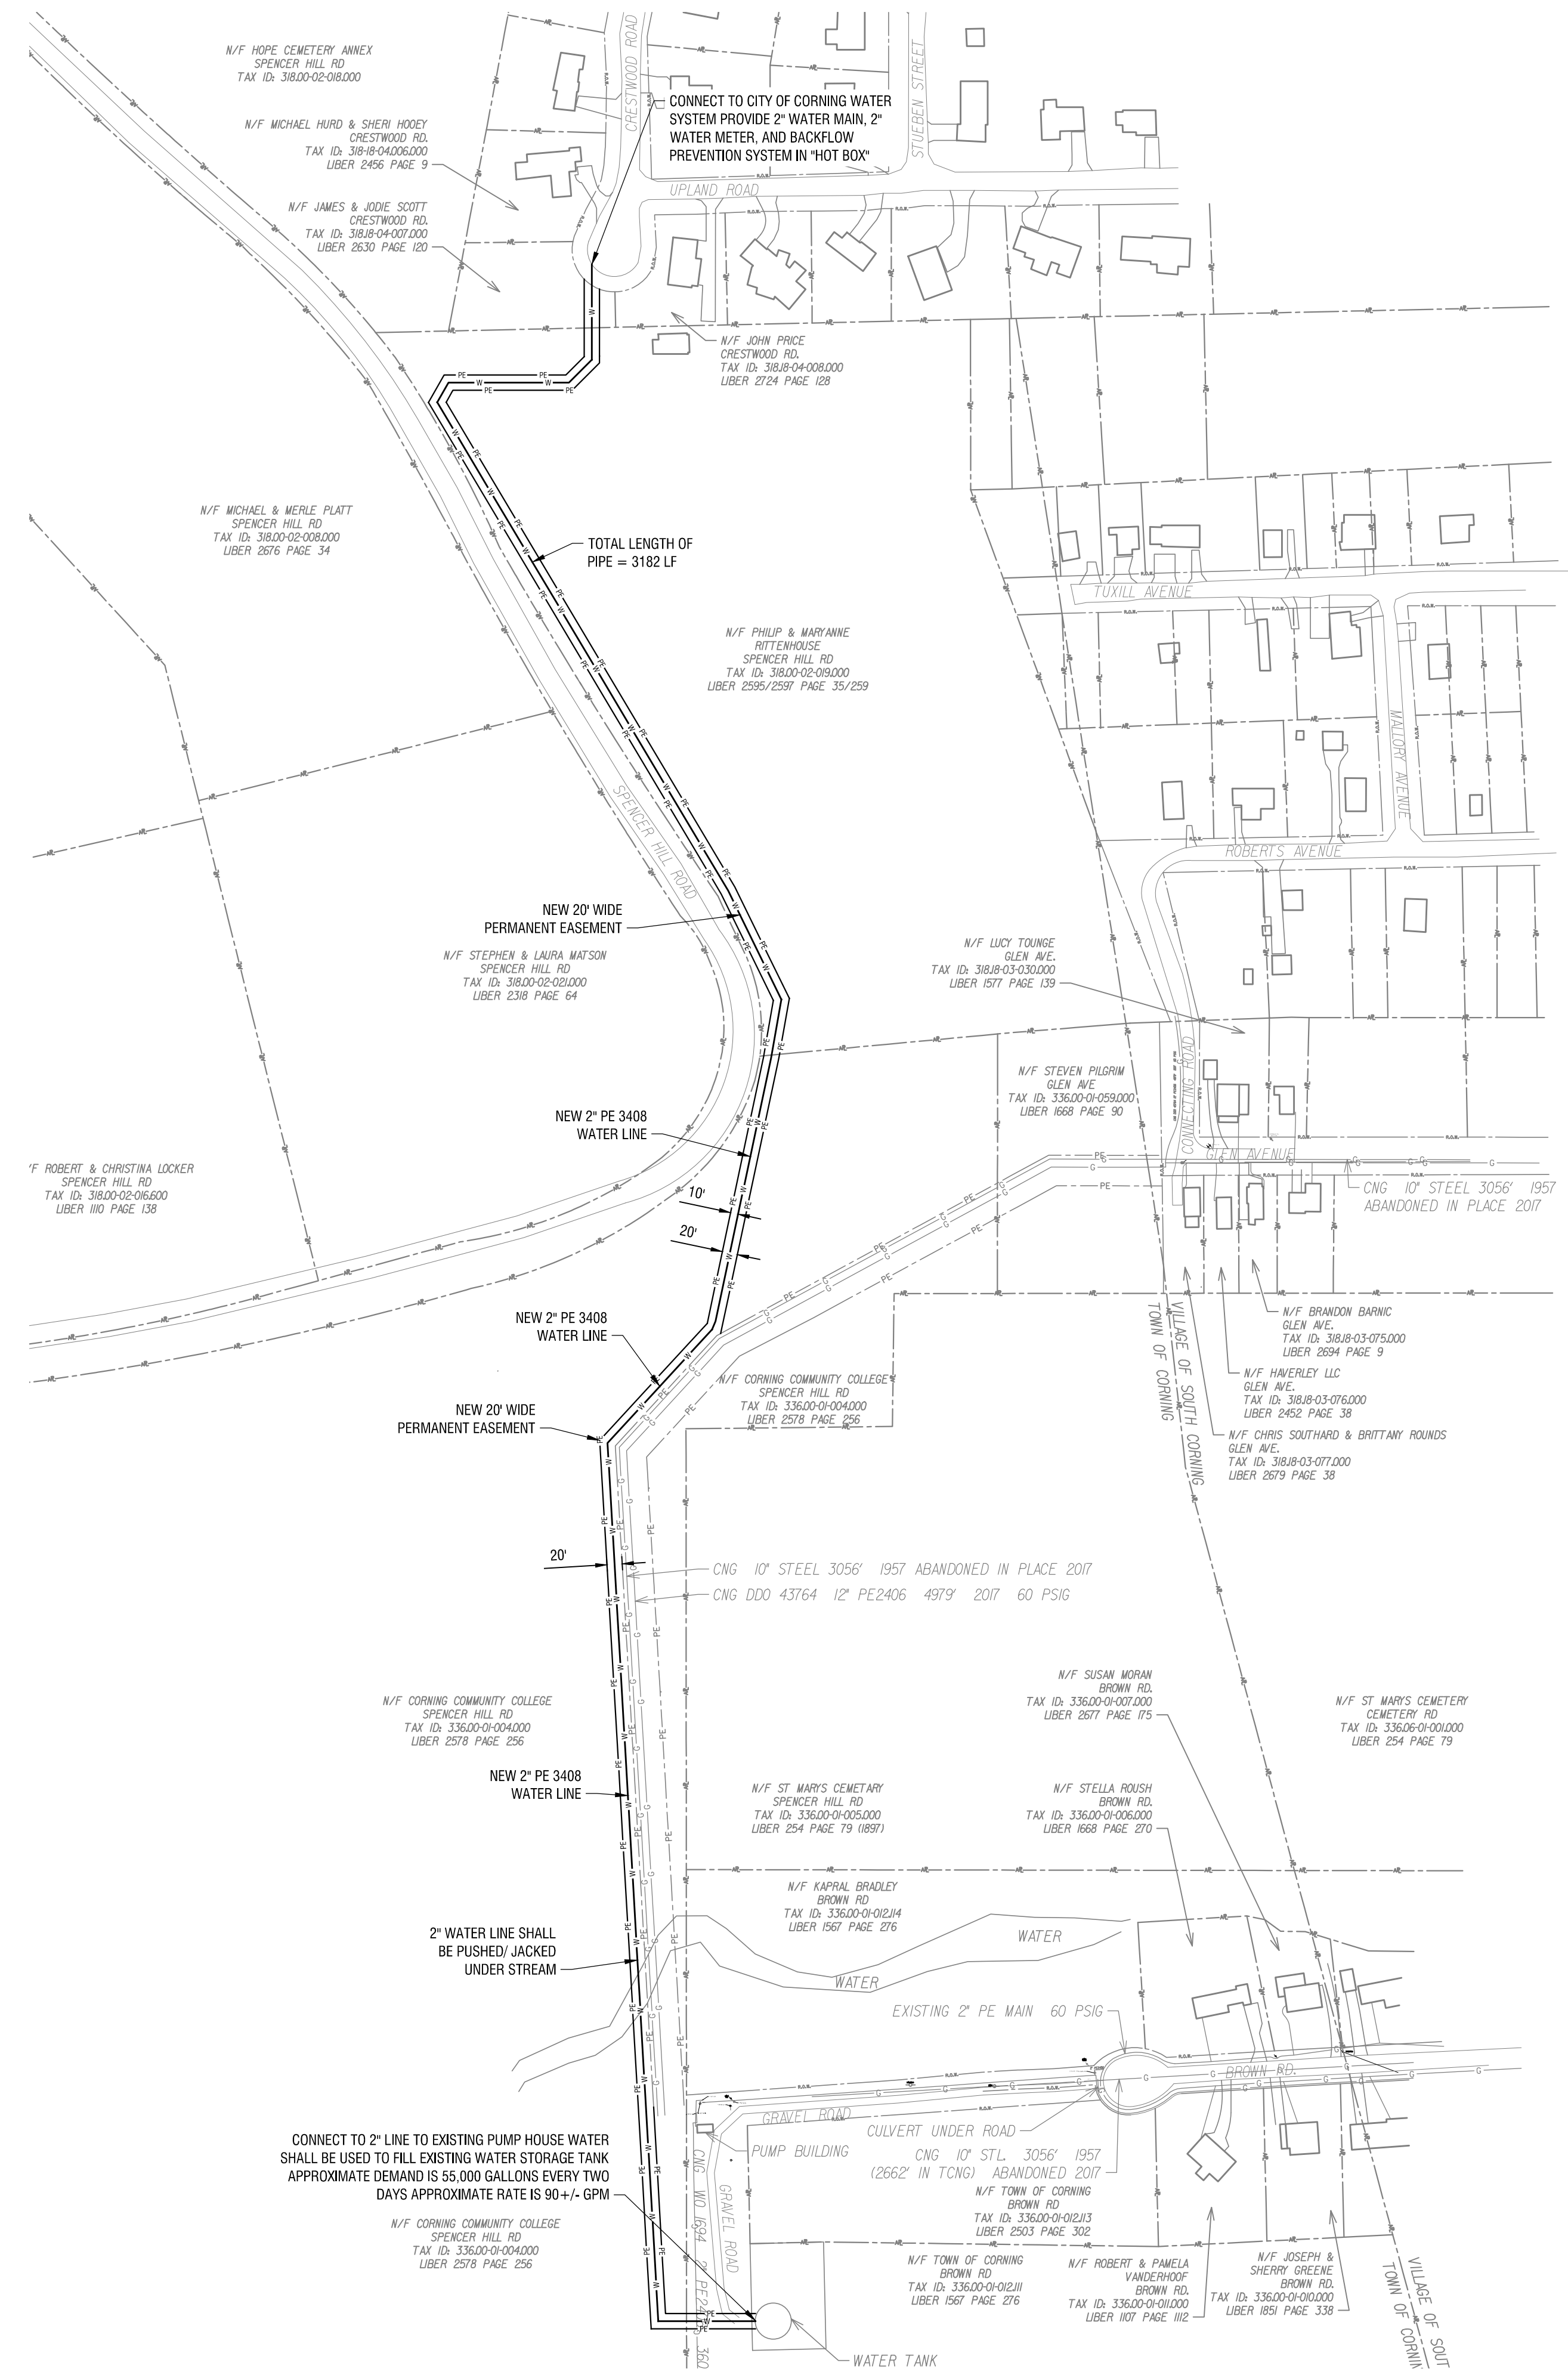

1 UTILITY PLAN (OPTION 1)
SCALE: 1" = 150'

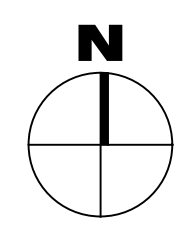

Date & Time: 10/15/2018 5:05 PM By: 2
Path: C:\Corning_Town of 2181838 - Pinewood Acres Feasibility Study\Drawings\Civil\C101 - Demo Plan.dwg