

PROJECT & CLIENT

RENOVATIONS TO  
TOWN OFFICES &  
GARAGE

TOWN OF  
CORNING

20 SO. MAPLE STREET  
CORNING NY, 14830



REVISIONS

DRAWING TITLE

TOWN OFFICES  
FLOOR PLANS

DATE: FEB. 2020  
DRAWN BY: DWY

JOB NO.: 3944  
DWG. NO.: A3.0

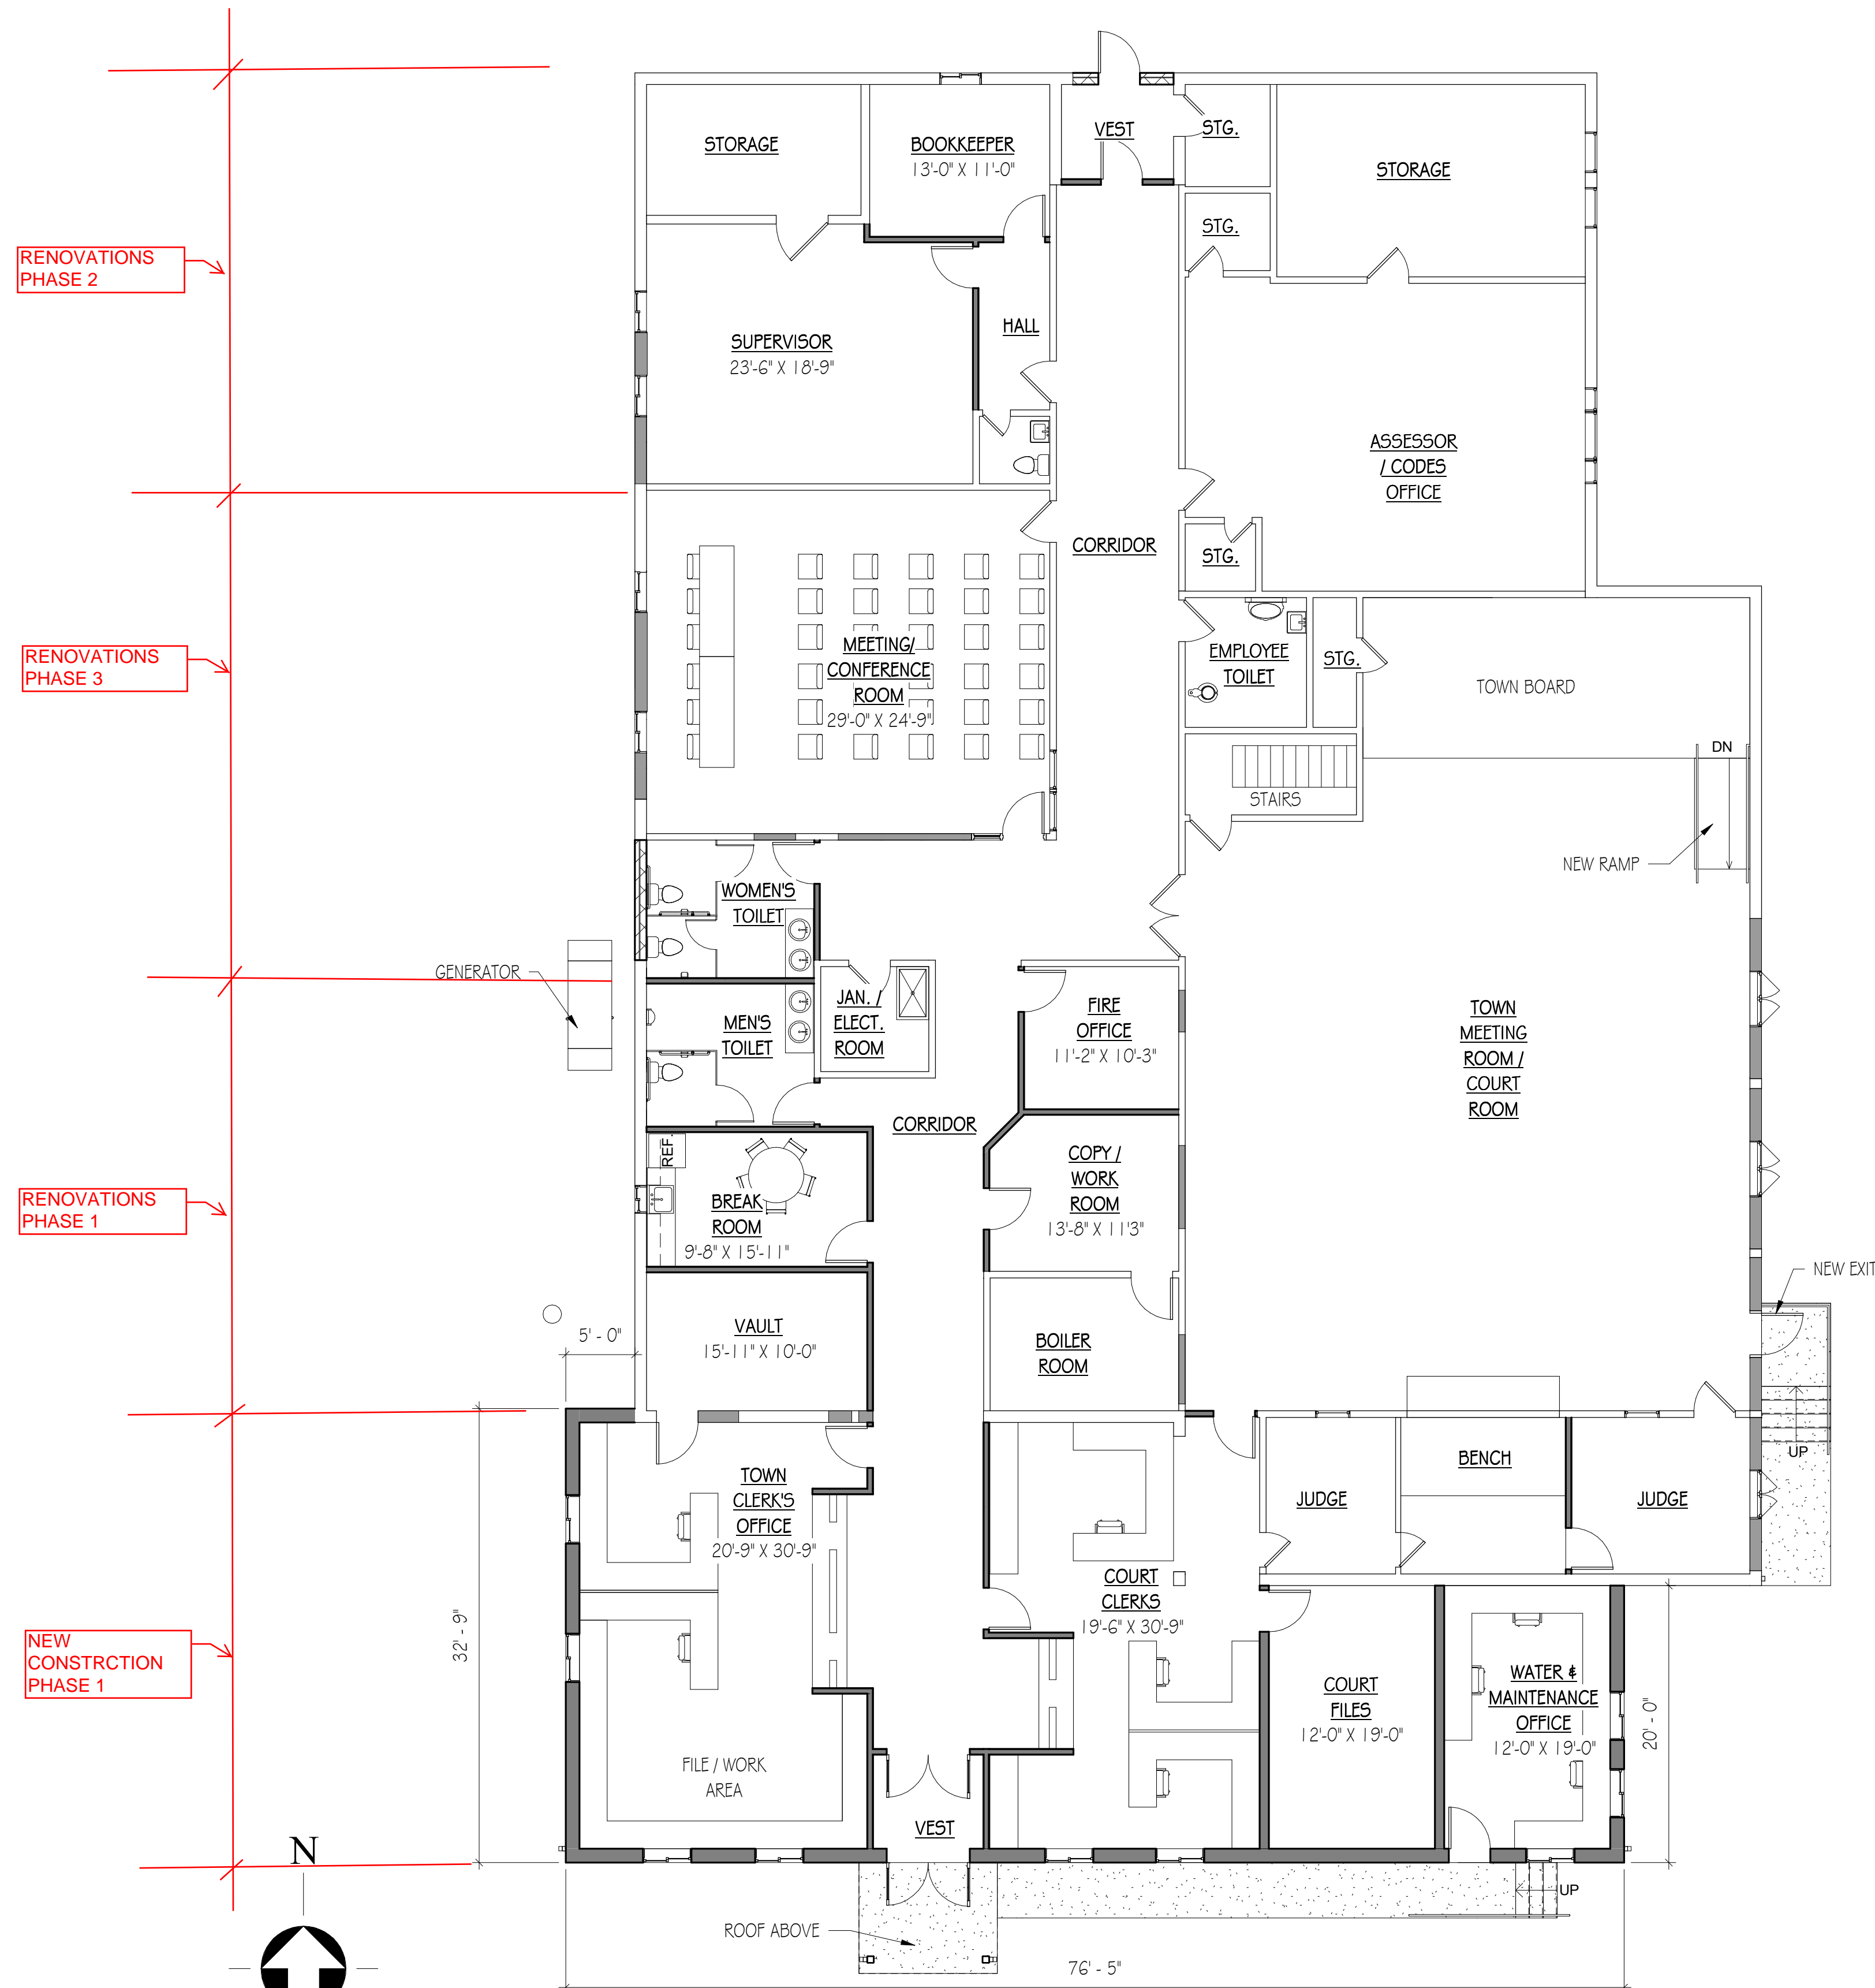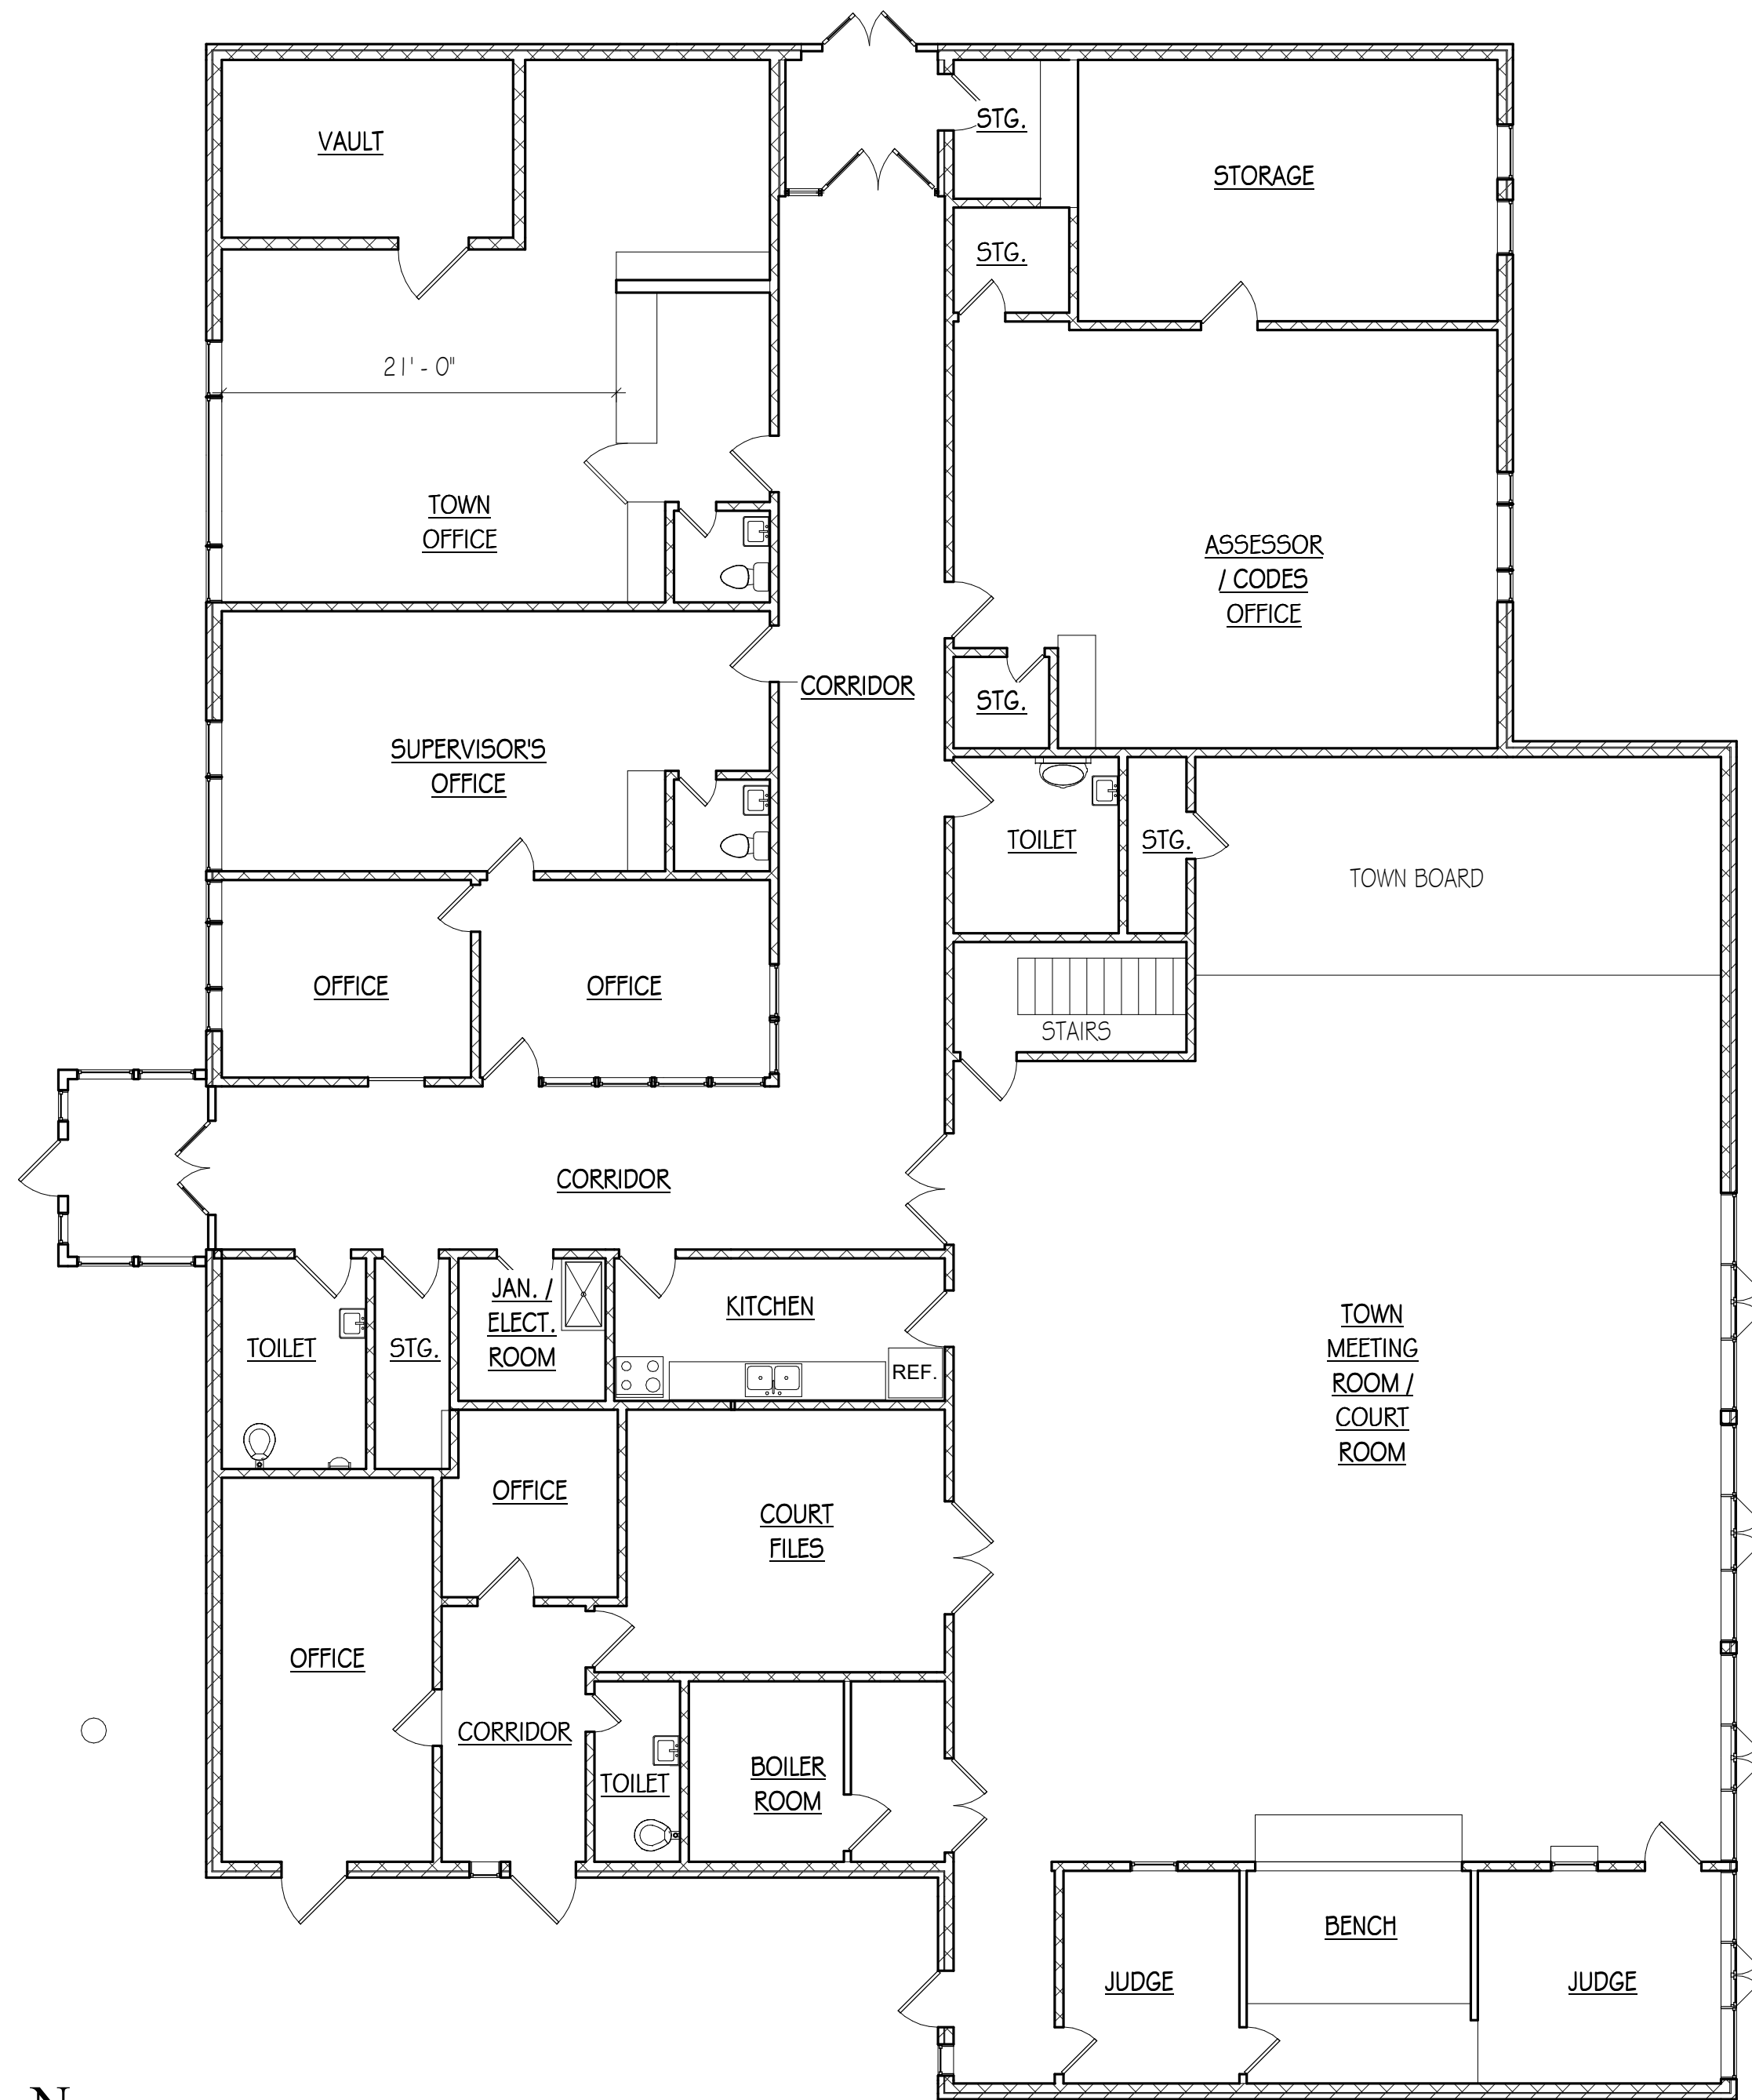

2/6/2020 3:43:41 PM