

NOT FOR CONSTRUCTION

It is a violation of New York Education Law Article 145 Sec. 7209, for any person, unless acting under the direction of a licensed architect, professional engineer, or land surveyor, to alter an item in any way. If an item bearing the seal of an architect, engineer, or land surveyor is altered; the altering architect, engineer, or land surveyor shall affix to the item their seal and notation "altered by" followed by their signature and date of such alteration, and a specific description of the alteration.

© 2018 LaBella Associates

TOWN OF CORNING
20 S. MAPLE ST,
CORNING NY 14830


**PINWOOD ACRES
FEASIBILITY STUDY**
ALTERNATE WATER
SUPPLY FROM CITY
OF CORNING

NO.	DATE	DESCRIPTION
REVISIONS		
PROJECT NUMBER:	2181838	
DRAWN BY:	BER	
REVIEWED BY:	JMA	
ISSUED FOR:	REVIEW	
DATE:	OCTOBER 2018	
DRAWING NAME:		


**UTILITY PLAN
OPTION 2**

DRAWING NUMBER:

C102

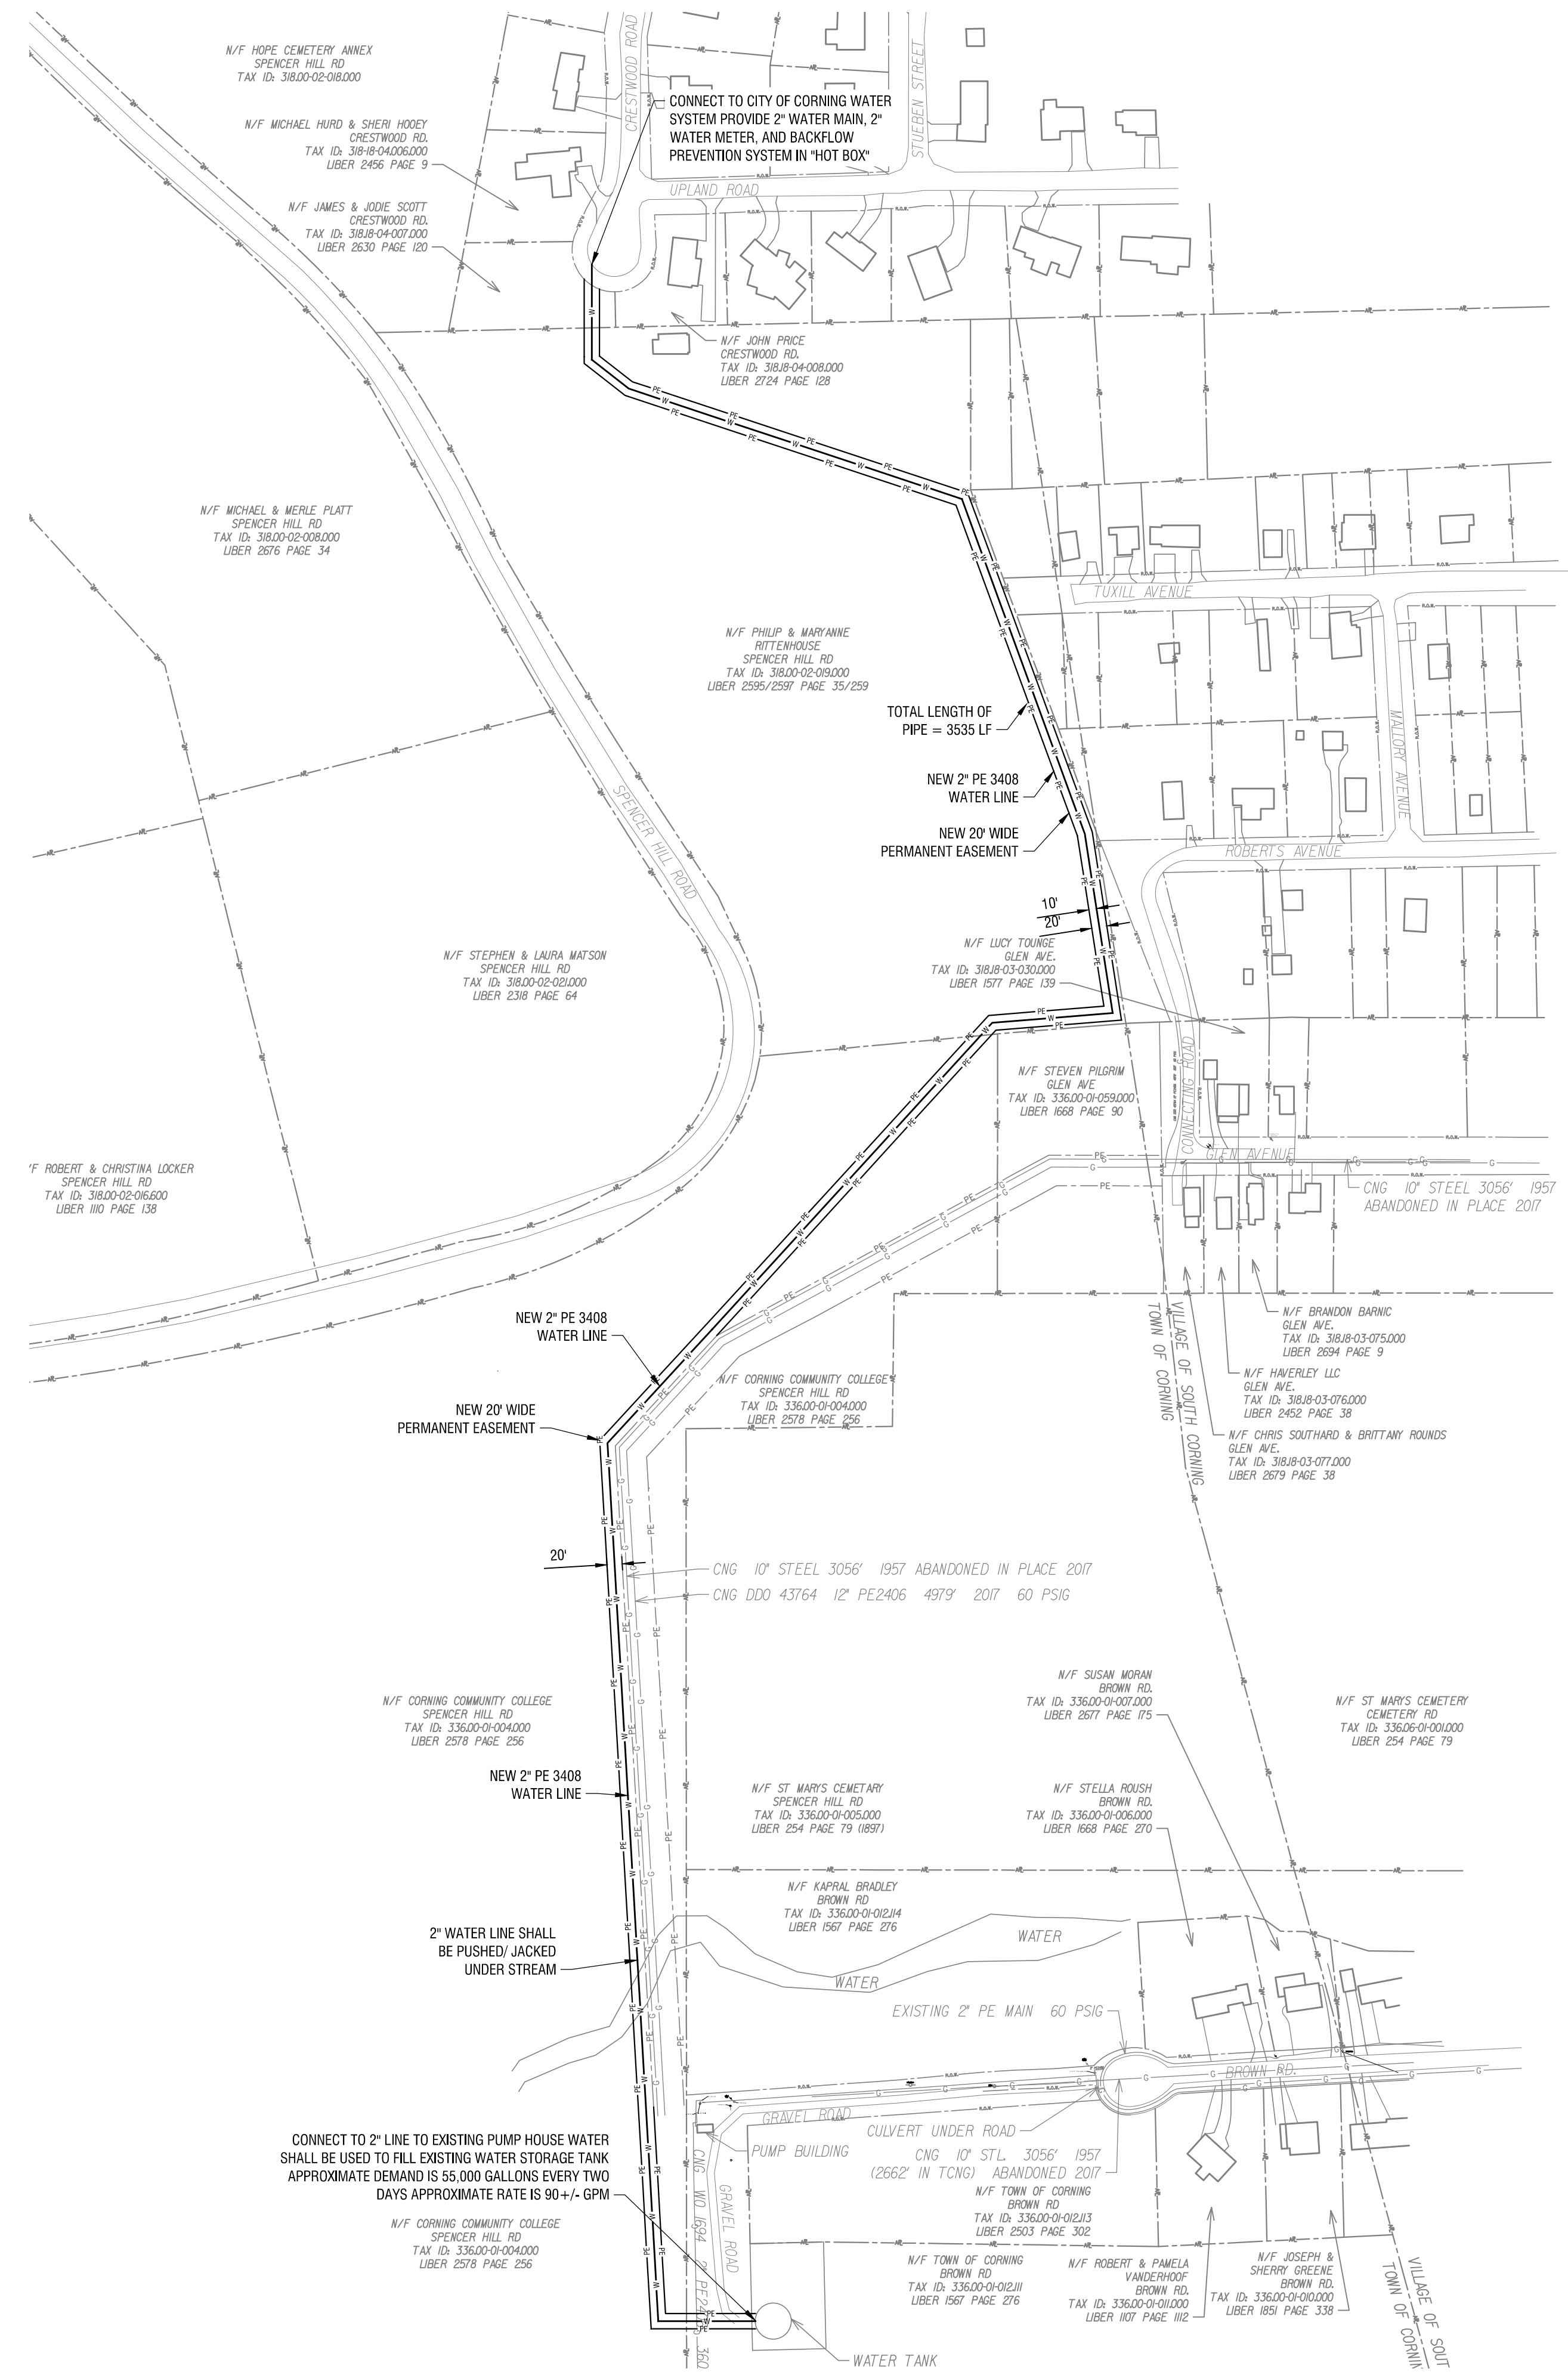

1 UTILITY PLAN (OPTION 2)
SCALE: 1" = 150'

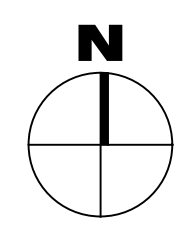

Date & Time: 10/15/2018 5:22 PM By: 2
Path: C:\Corning_Town of 2181838 - Pinewood Acres Feasibility Study\Drawings\Civil\C102\C102 - Demo Plan.dwg